
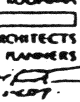


<p>  KURTZMAN & SODAMA ARCHITECTS & PLANNERS </p>	<p> MARIN COUNTY SCHOOLS OFFICE 1111 LAS GALLINAS AVENUE, SAN RAFAEL, CALIFORNIA </p>	<p> FLOOR PLAN </p>	<p> SHEET NO. 1111 DATE 11/77 </p>	<p> DRAWN BY: [Signature] CHECKED BY: [Signature] </p>
---	--	----------------------------	---	---

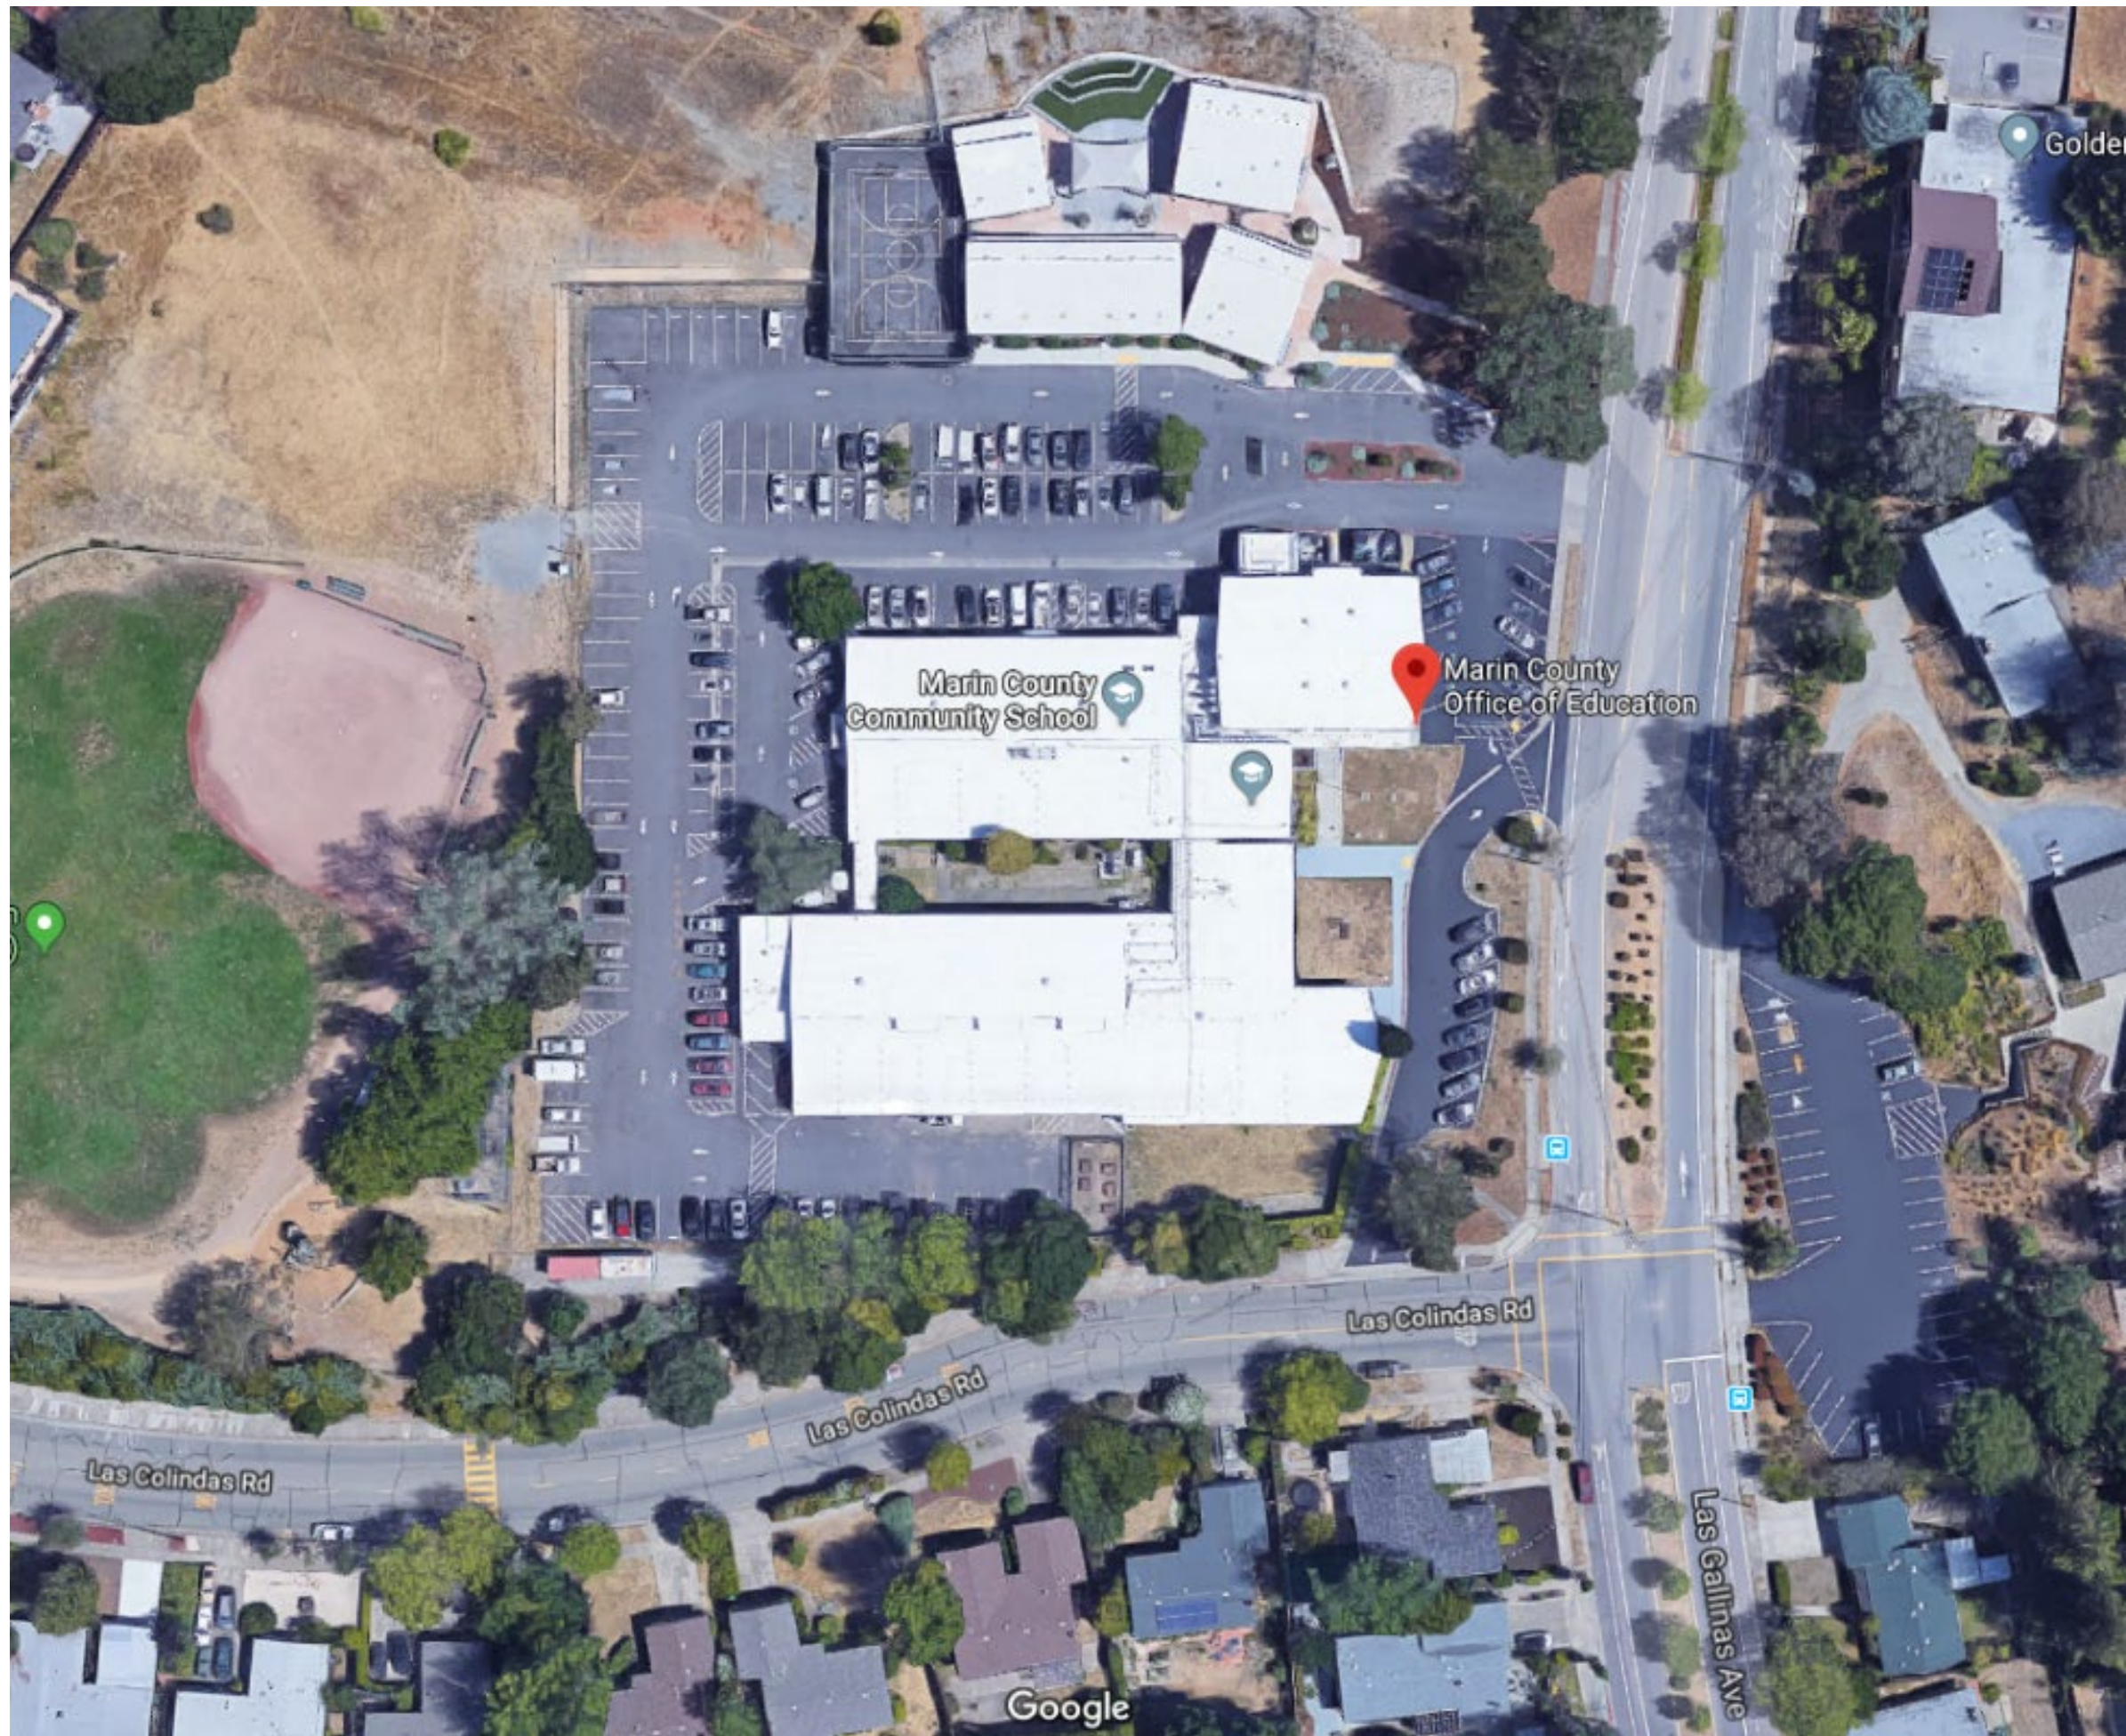

Marin County
Community School

Marin County
Office of Education

Las Colindas Rd

Las Colindas Rd

Las Colindas Rd

Las Gallinas Ave

Google

Golde